


Snitt B-B

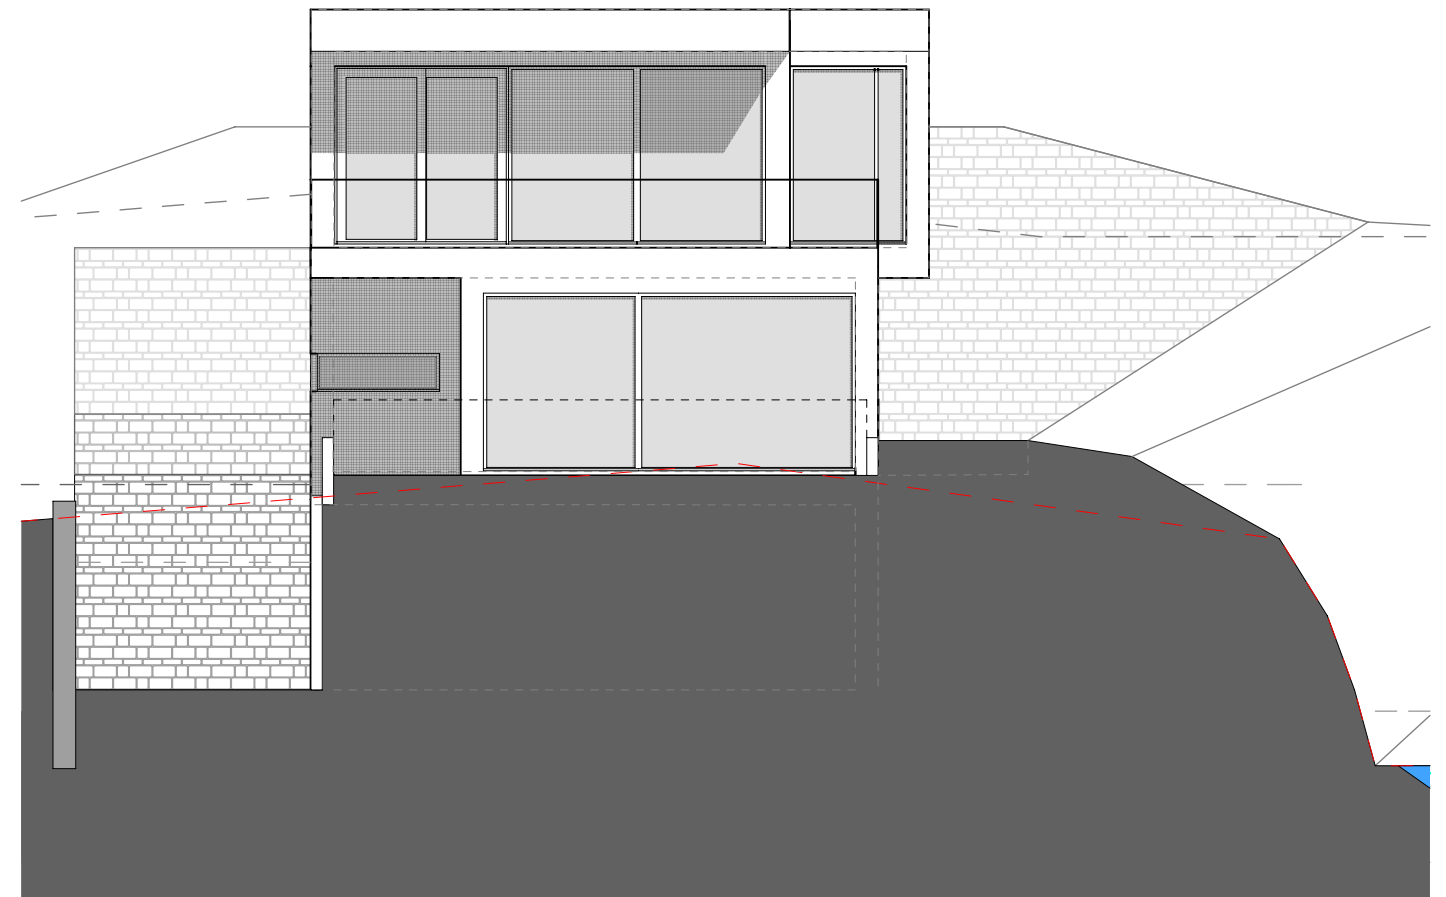

Fasade Vest

eksist terreng